




**FOR TENDER ONLY**

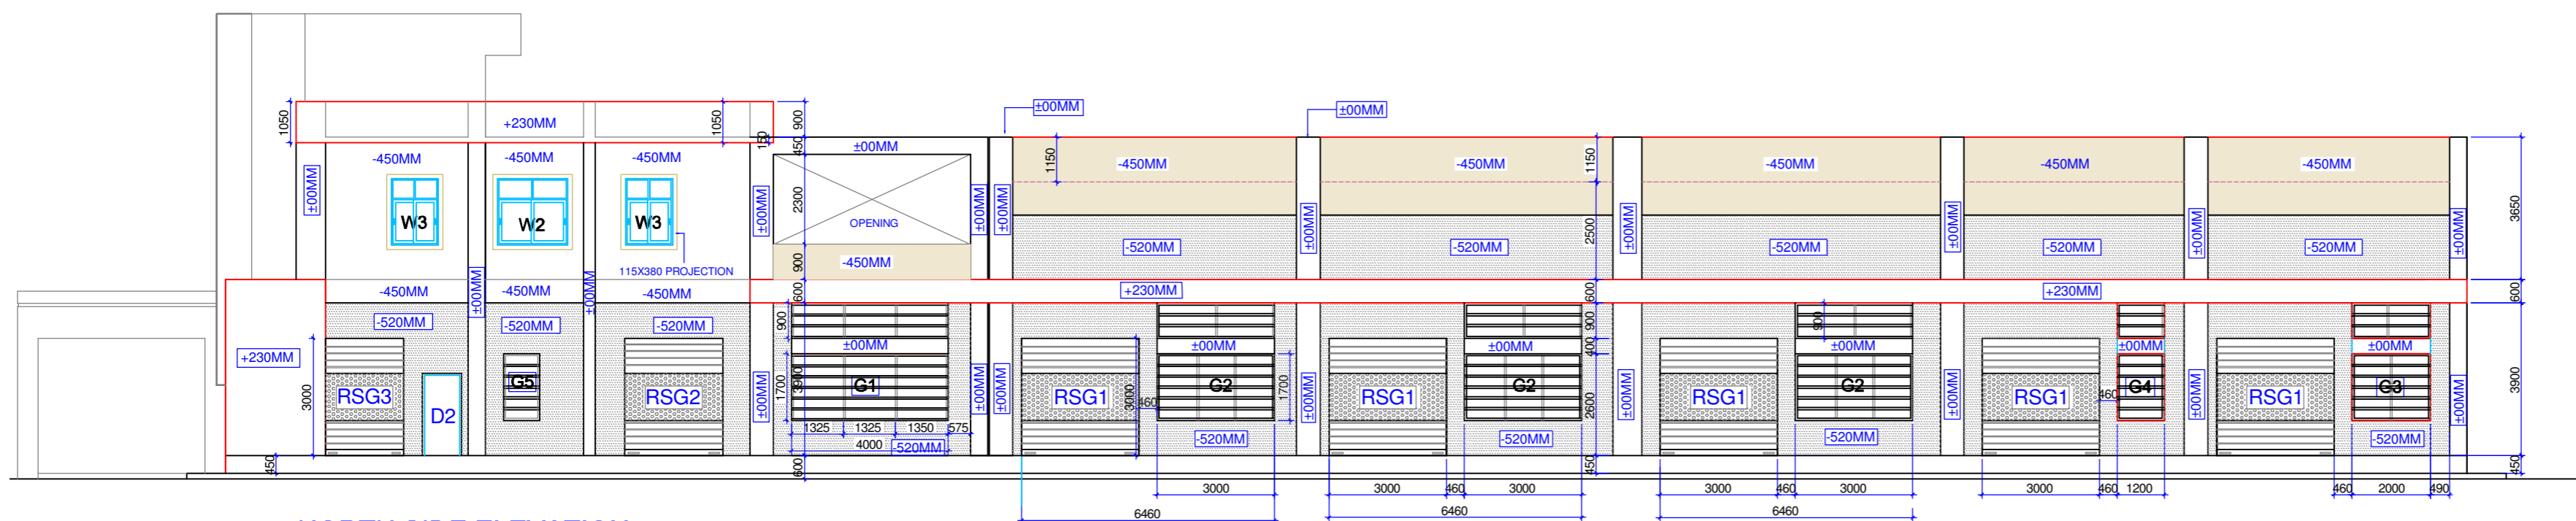


**NORTH SIDE ELEVATION**

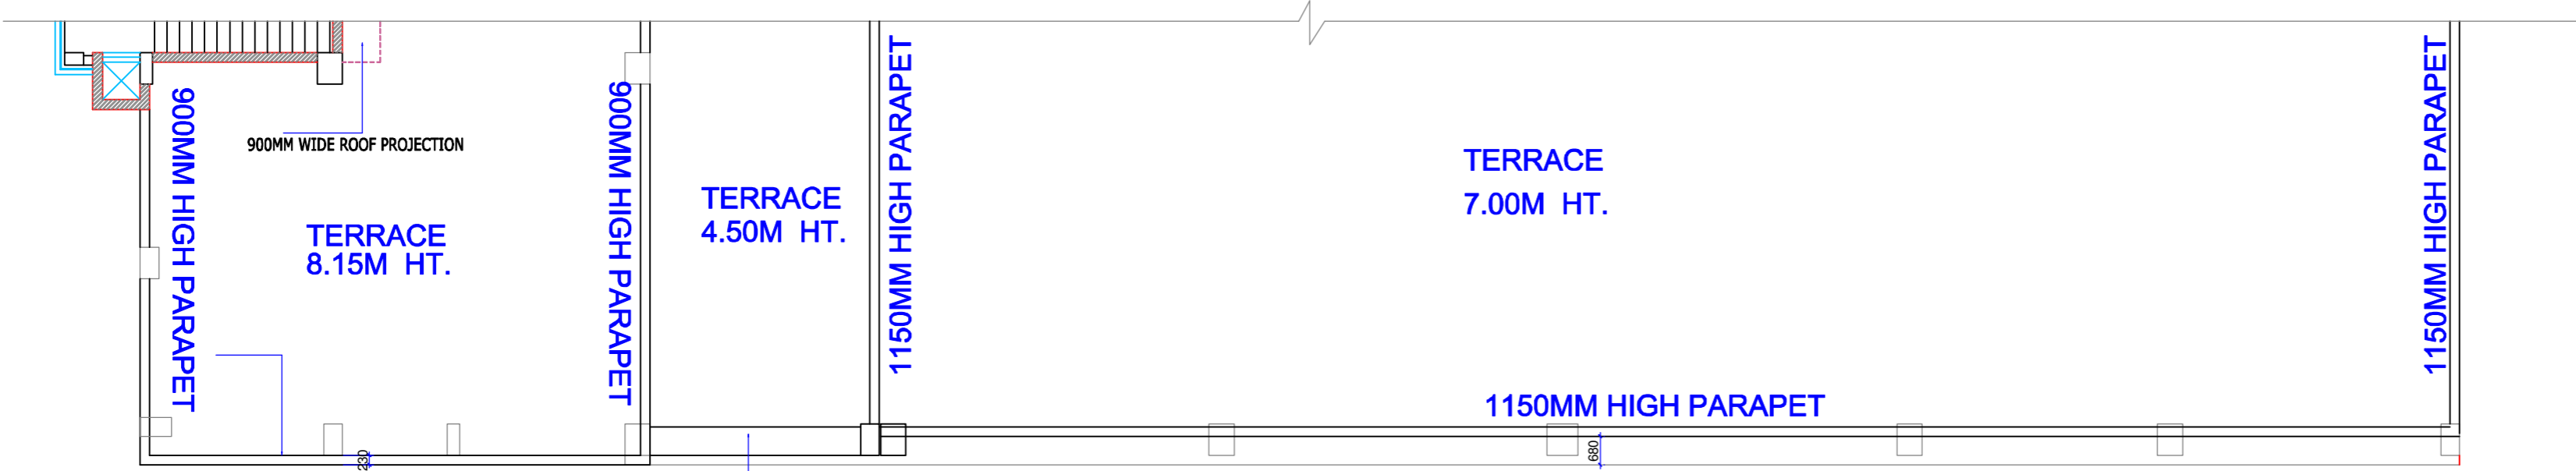

**SECOND FLOOR PLAN**

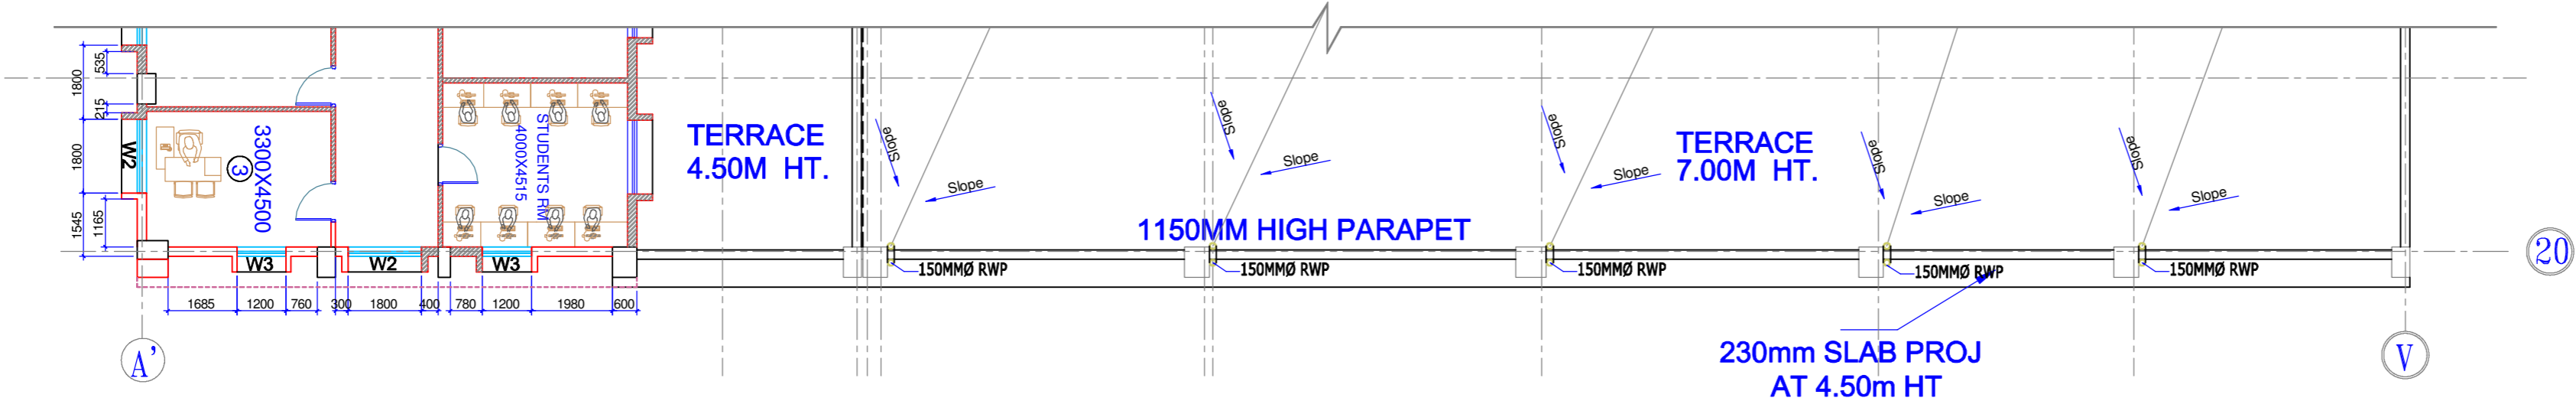

**FIRST FLOOR PLAN**

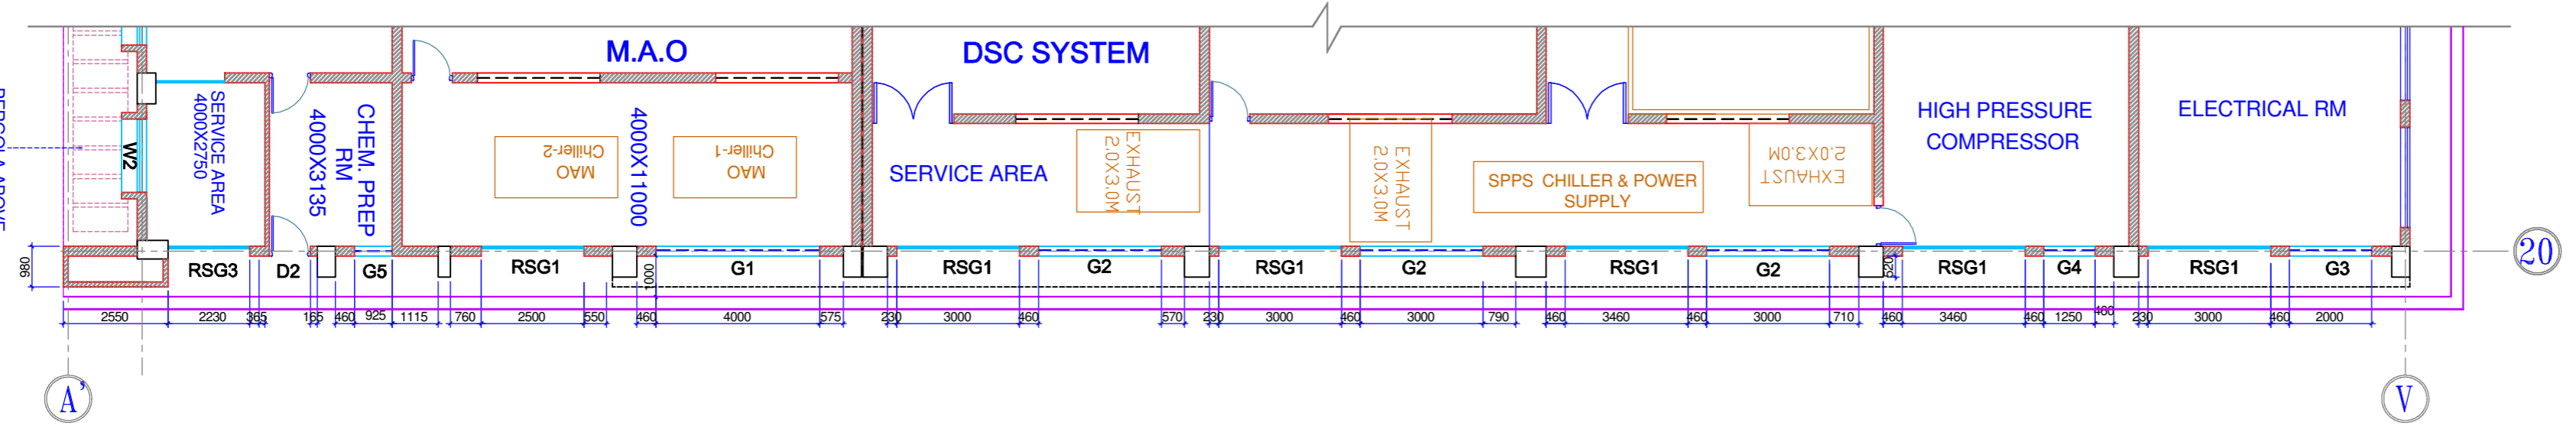

**GROUND FLOOR PLAN**

PROJECT :  
**PROPOSED BUILDING FOR  
CENTRE FOR ENGINEERED COATINGS  
A.R.C.I. BALAPUR.**

TITLE :  
**NORTH ELEVATION DETAIL**

CLIENT :  
**A.R.C.I. BALAPUR.**

CONSULTANTS :  
**S.S.INFRASTRUCTURE  
PROJECT CONSULTANTS Pvt.Ltd.**  
# 25 & 9 , JABBAR BUILDINGS,  
BEGUMPET, HYDERABAD -16  
Ph : +91 40 66310954, 66310240  
FAX No : +91 40 66312949.  
email: ssipecpl@gmail.com

DATE :	02-06-14	SHEET NO:
DEALT BY :	M.GANESH	<b>06 R2</b>
ARCHITECT :	A.V.LAKSHMI	
CHECKED BY :	S.S.RAO	