




FOR TENDER ONLY

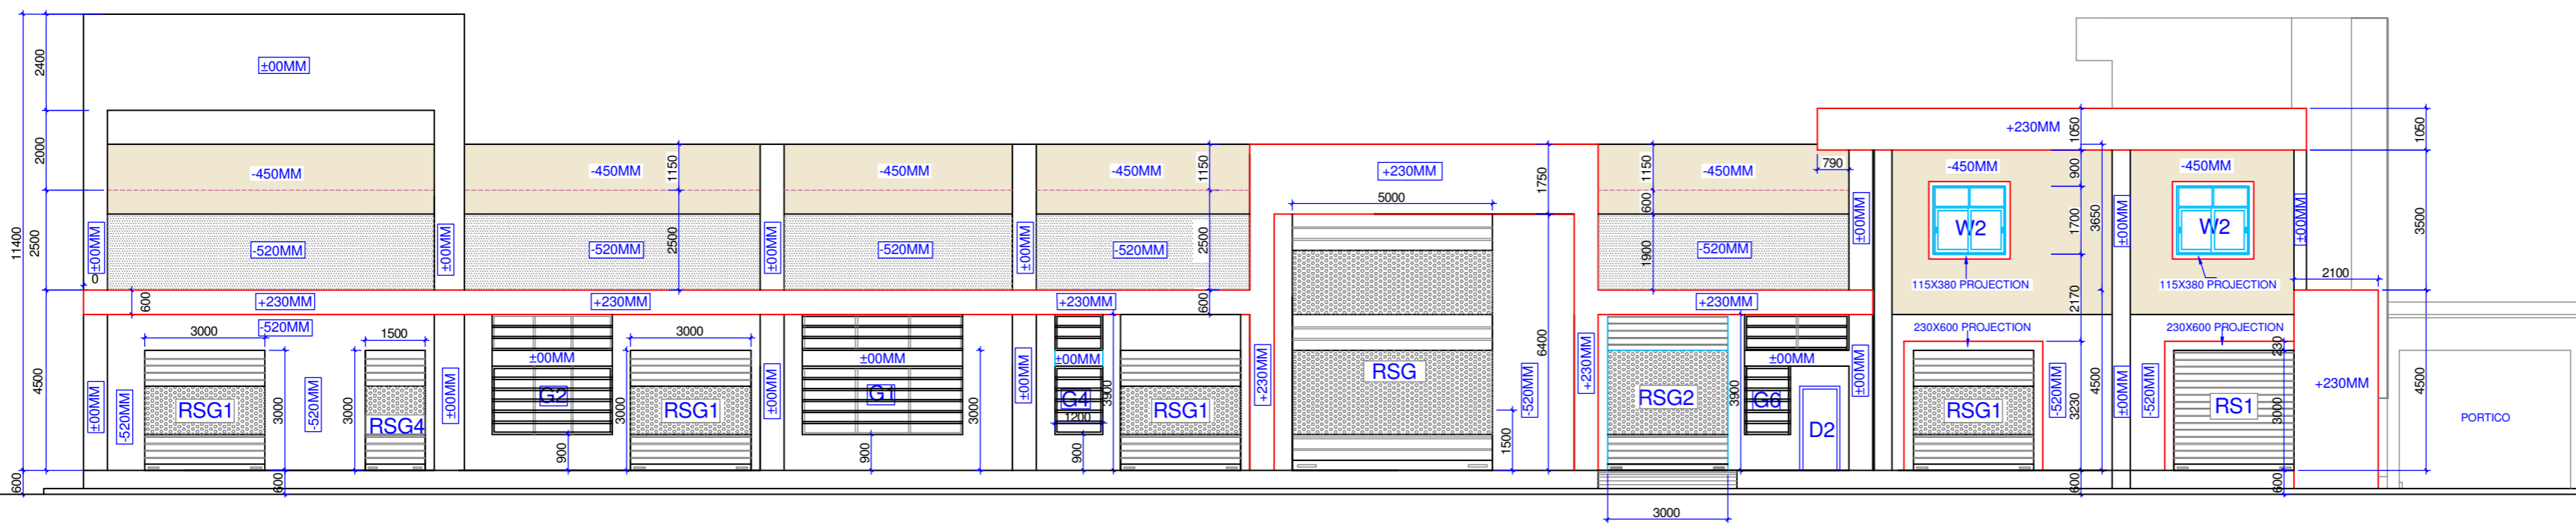


SOUTH SIDE ELEVATION

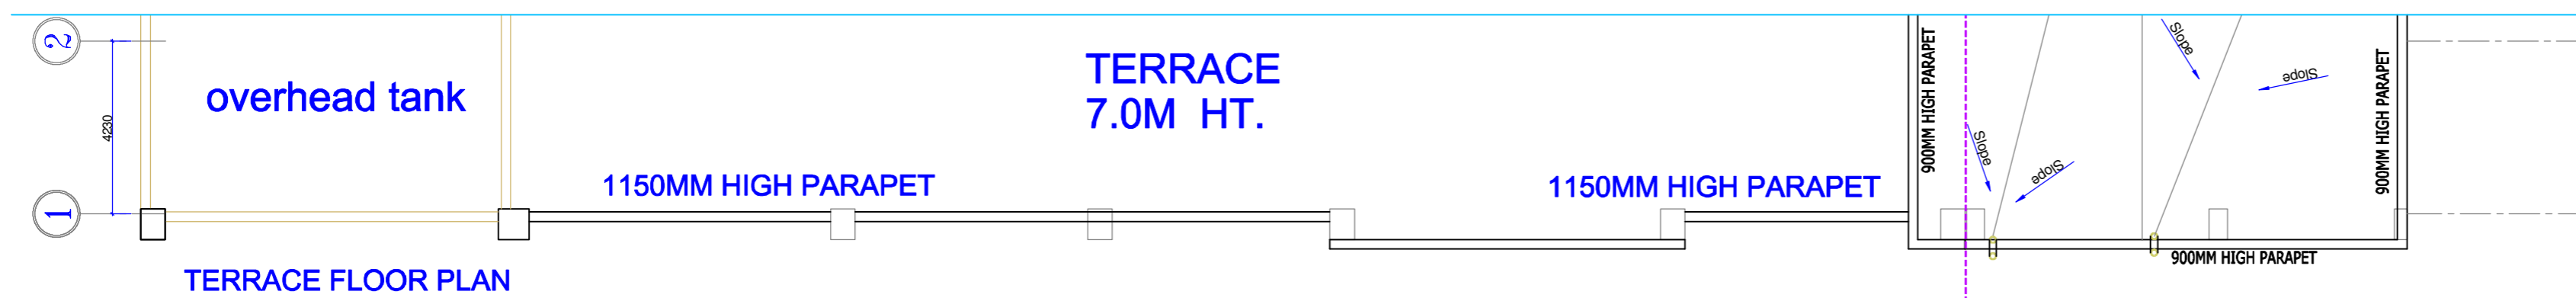

TERRACE FLOOR PLAN

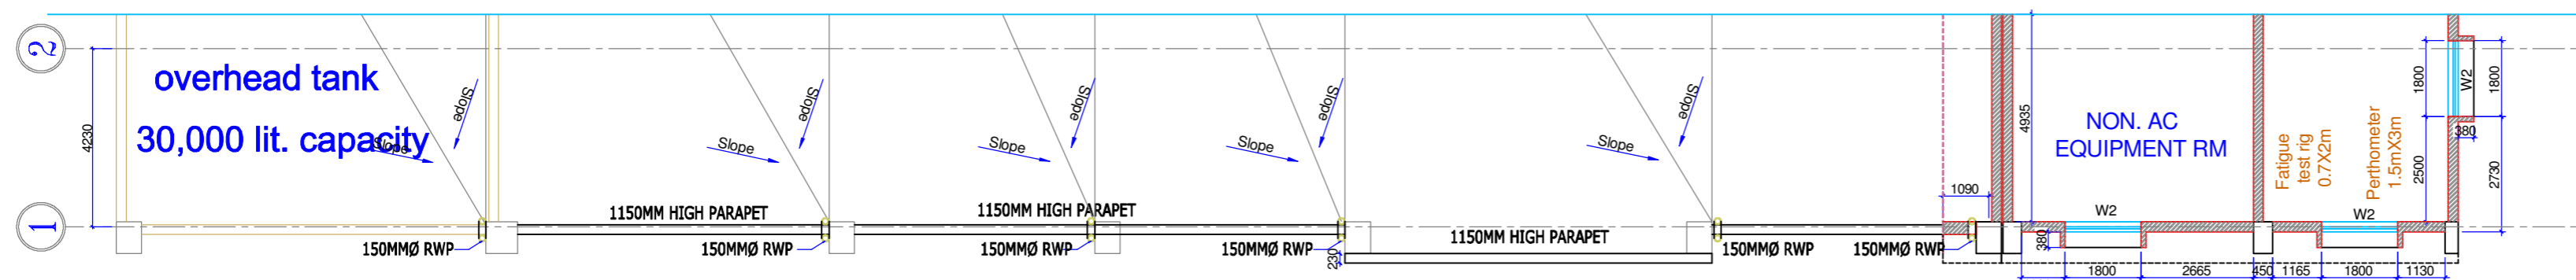

FIRST FLOOR PLAN

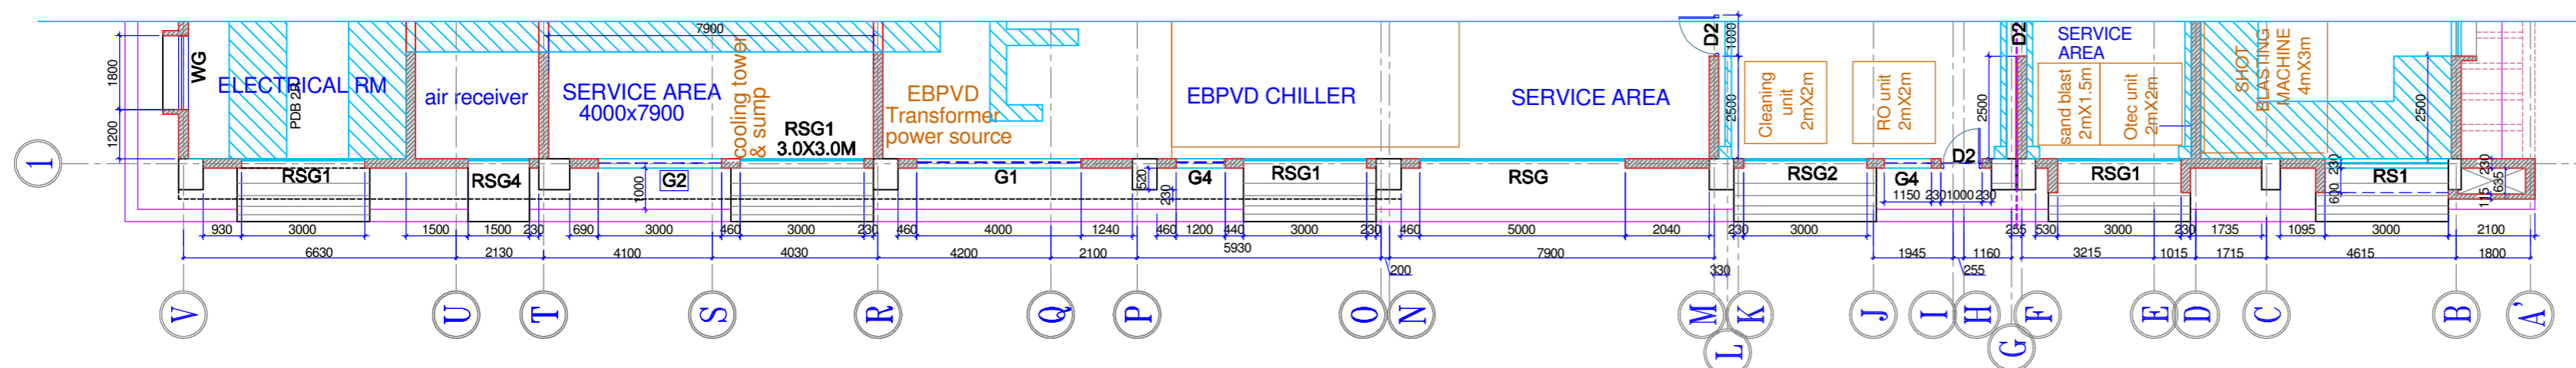

GROUND FLOOR PLAN

PROJECT :

PROPOSED BUILDING FOR
CENTRE FOR ENGINEERED COATINGS
A.R.C.I. BALAPUR.

TITLE :

SOUTH ELEVATION DETAIL

CLIENT :

A.R.C.I. BALAPUR.

CONSULTANTS :

S.S.INFRASTRUCTURE
PROJECT CONSULTANTS Pvt.Ltd.

25 & 9 , JABBAR BUILDINGS,
BEGUMPET, HYDERABAD -16
Ph : +91 40 66310954, 66310240
FAX No : +91 40 66312949.
email : ssipcp@gmail.com

DATE :

02-06-14

SHEET NO :

DEALT BY :

M.GANESH

ARCHITECT :

A.V.LAKSHMI

CHECKED BY :

S.S.RAO

07
R2

DRG.NO : SSIPCP / ARCI / CEC / SOUTH ELE / AD - 07