




FOR TENDER ONLY

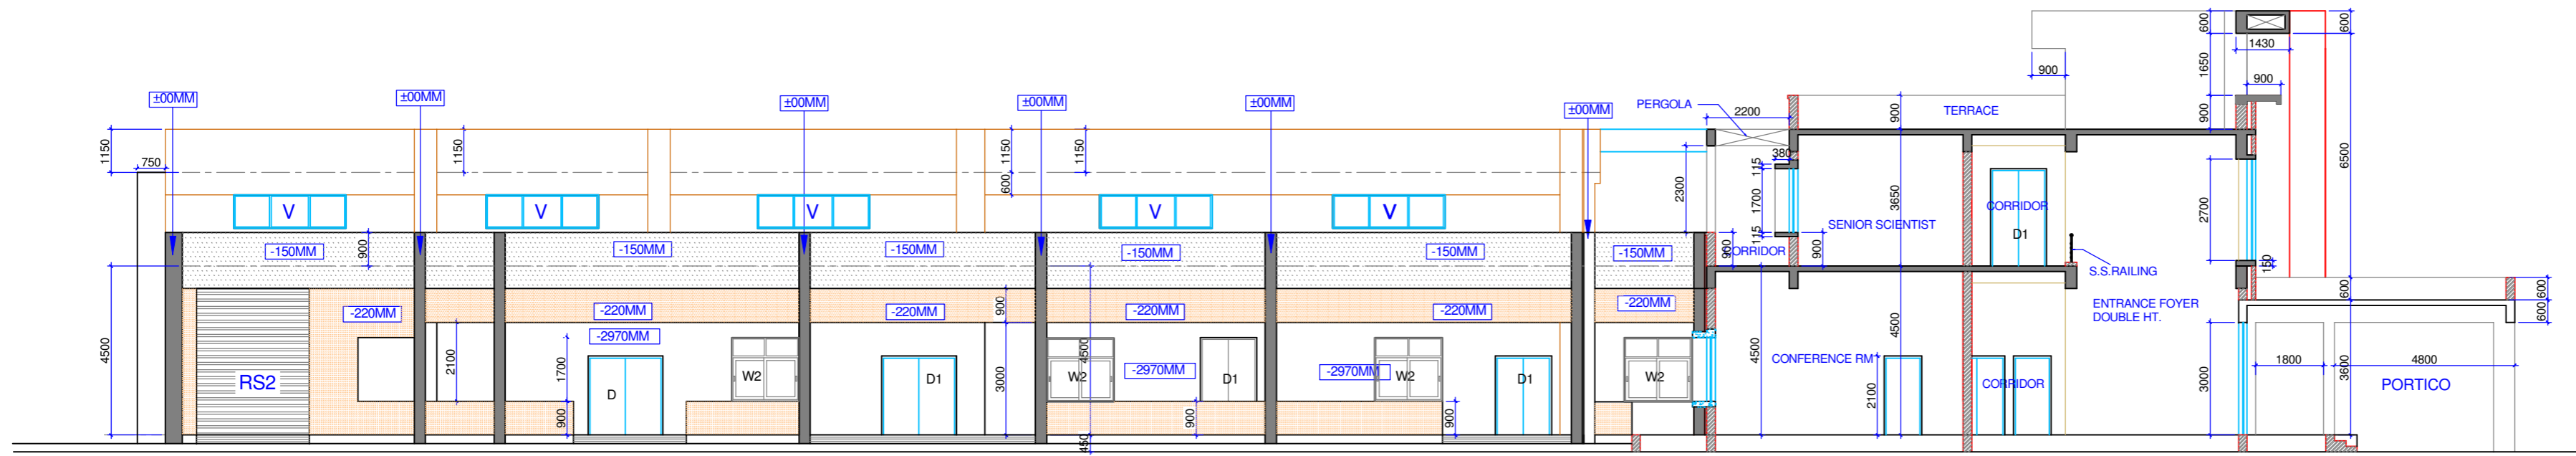

SECTION CC

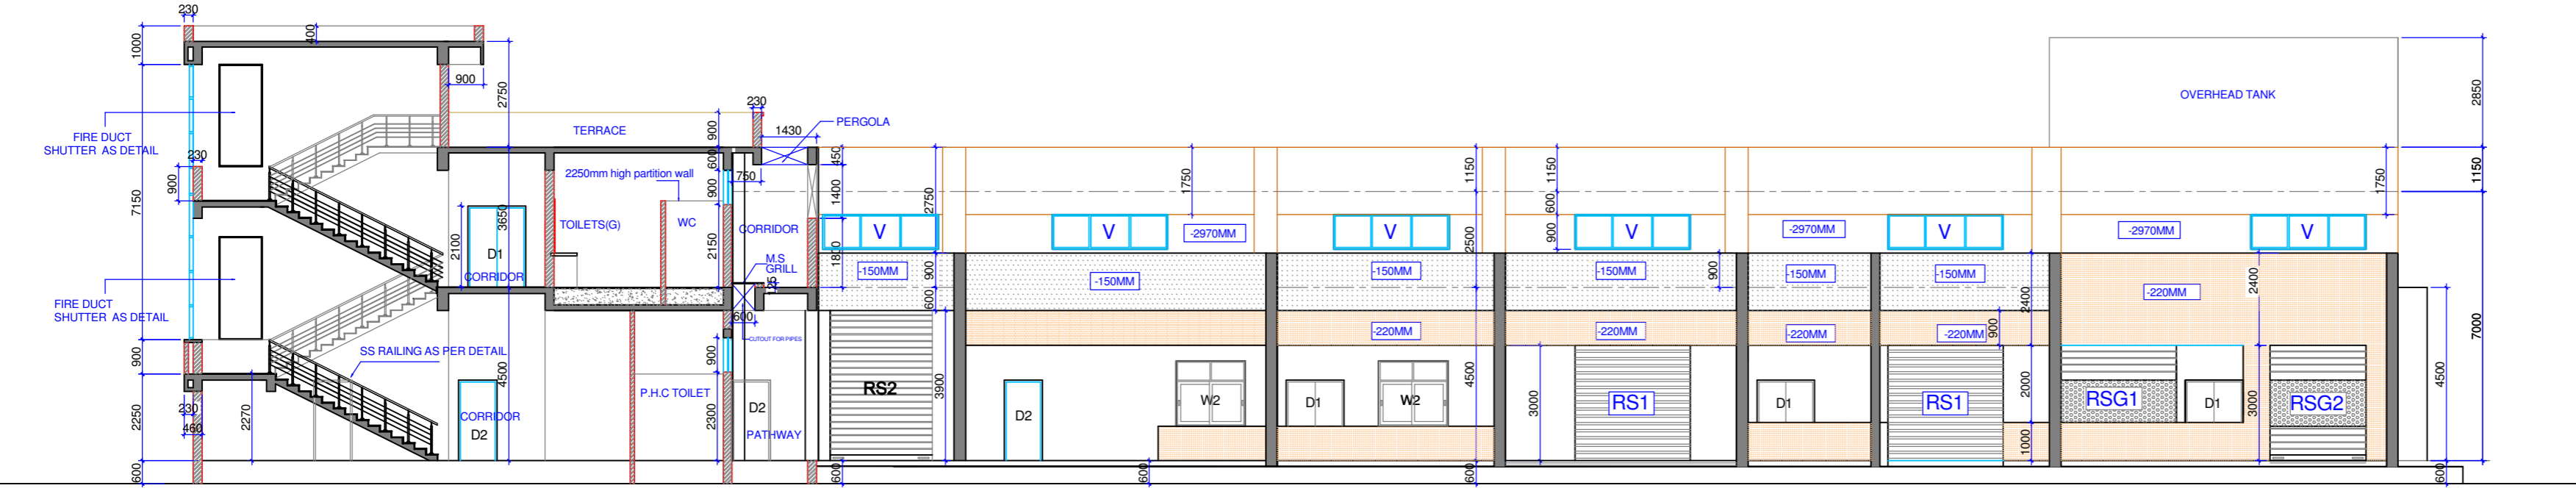

SECTION BB

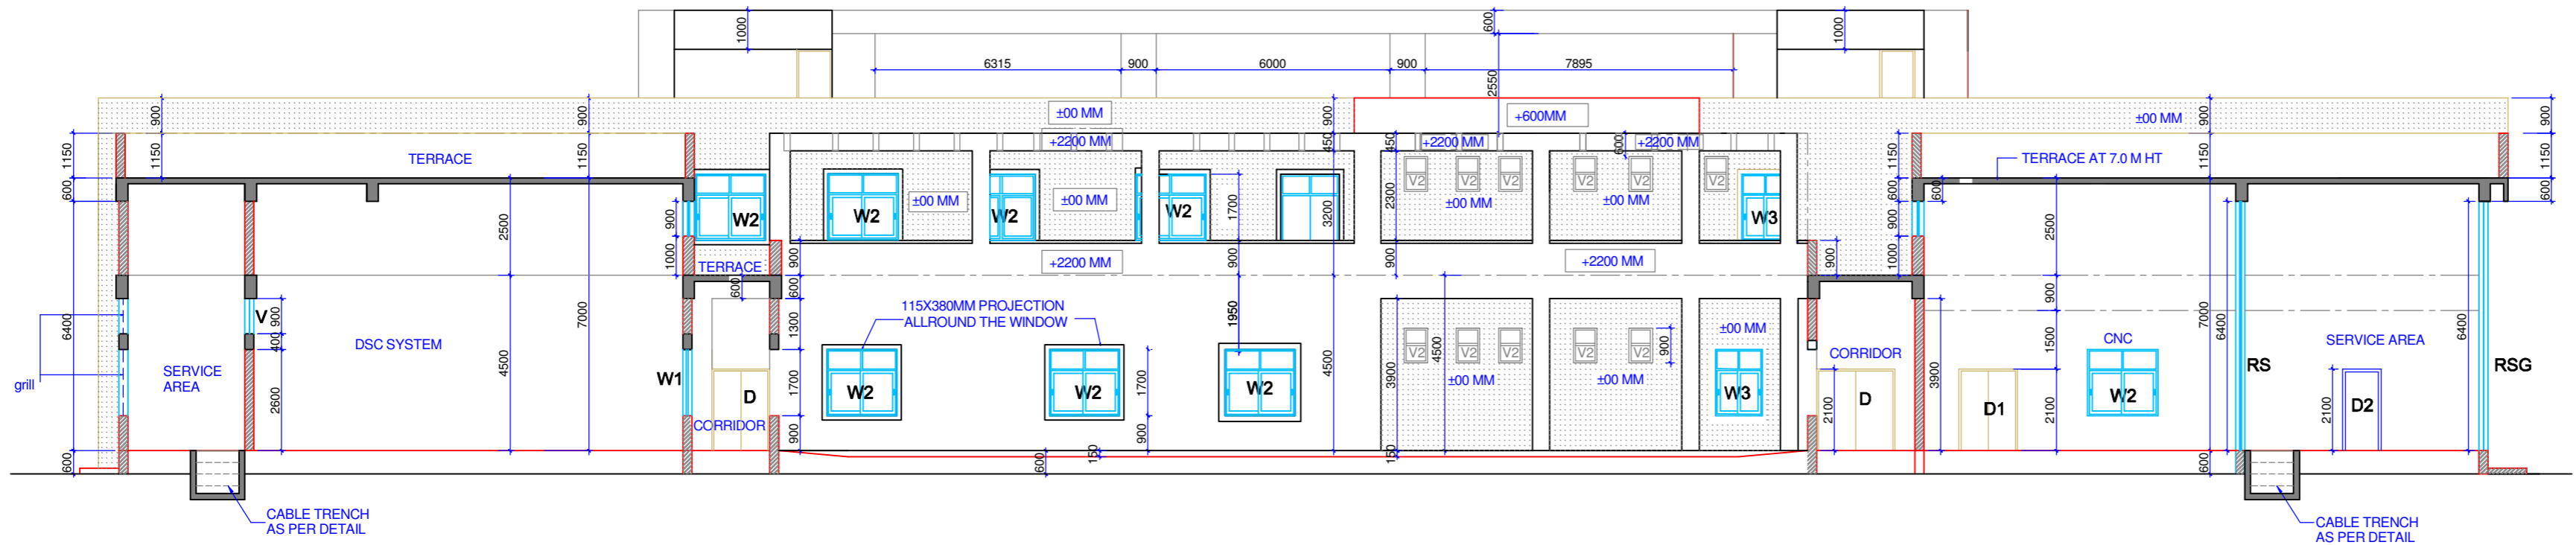

SECTION AA

PROJECT :

PROPOSED BUILDING FOR  
CENTRE FOR ENGINEERED COATINGS  
A.R.C.I. BALAPUR.

TITLE :

SECTIONS

CLIENT :

A.R.C.I. BALAPUR.

CONSULTANTS :

**S.S. INFRASTRUCTURE  
PROJECT CONSULTANTS P.V.LTD.**  
# 25 & 9 , JABBAR BUILDINGS,  
BEGUMPET, HYDERABAD-16  
Ph: +91 40 66310954, 66310240  
FAX No: +91 40 66312949.  
email: ssipcl@gmail.com

DATE :

02-06-14

SHEET NO:

DEALT BY :

M.GANESH

ARCHITECT :

A.V.LAKSHMI

PRINCIPAL  
CONSULTANT

S.S.RAO

**09  
R2**

DRG.NO : SSI PCPL / ARCI / CE / SECTIONS / AD - 09