


COPY RIGHT OF THIS DRAWING BELONGS TO
M/S S.S INFRASTRUCTURE PROJECT CONSULTANTS Pvt.Ltd.
AND SHOULD NOT BE USED FOR ANY PURPOSE OTHER THAN SPECIFIED
WITHOUT PRIOR PERMISSION.

NORTH :

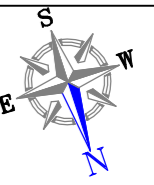

FOR TENDER ONLY

JOINERY SCHEDULE

TYPE	NAME	SIZE	NO
PURE POLYESTER COATED ALUMINIUM FRAMES	AD1	2500x2600	1
GI DOOR	CD1	2000x2600	1
GI DOOR	CD2	1000x2100	1
ALUMINIUM DOORS	AD	1500x2600	3
WOODEN DOORS	D1	1000x2100	14
WOODEN DOORS	D2	900x2100	3
WOODEN DOORS	D3	750x2100	3
PURE POLYESTER COATED ALUMINIUM FRAMES	W	1800x1700	12
	WG	1800x1700	1
	FG	1800x1700	1
	W1	1500x1200	11
STRUCTURAL GLAZING	W2	1200x1700	2
	SG	1800x3800	1
PURE POLYESTER COATED ALUMINIUM FRAMES	V	600x600	4
ROLLING SHUTTER	RSG1	2000x2600	1

AREA DETAILS

PROPOSED CLPM EXTENSION BLK	:461.45SQM
CONNECTING CORRIDOR	:31.09 SQM
PORTICO	:18.23 SQM
PROPOSED RCC ROOF ON SHED IN EXISTING CLPM BUILDING	:18.04SQM

PROJECT :

PROPOSED C.L.P.M BUILDING FOR A.R.C.I. BALAPUR.

TITLE :

GROUND FLOOR PLAN

CLIENT :


A.R.C.I. BALAPUR.

CONSULTANTS :

S.S.INFRASTRUCTURE PROJECT CONSULTANTS Pvt.Ltd.

25 & 9 , JABBAR BUILDINGS,
BEGUMPET , HYDERABAD - 16
Ph : +91 40 66310954, 66310240
FAX No : +91 40 66312949.
email: sspicpl@gmail.com

DATE :	02-06-14	SHEET NO:
DEALT BY :	M.GANESH	02
ARCHITECT :	A.V.LAKSHMI	
PRINCIPAL CONSULTANT :	S.S.RAO	R2
DRG.NO :	SSIPCPL / ARCI / CLPM / G.F / AD - 02	

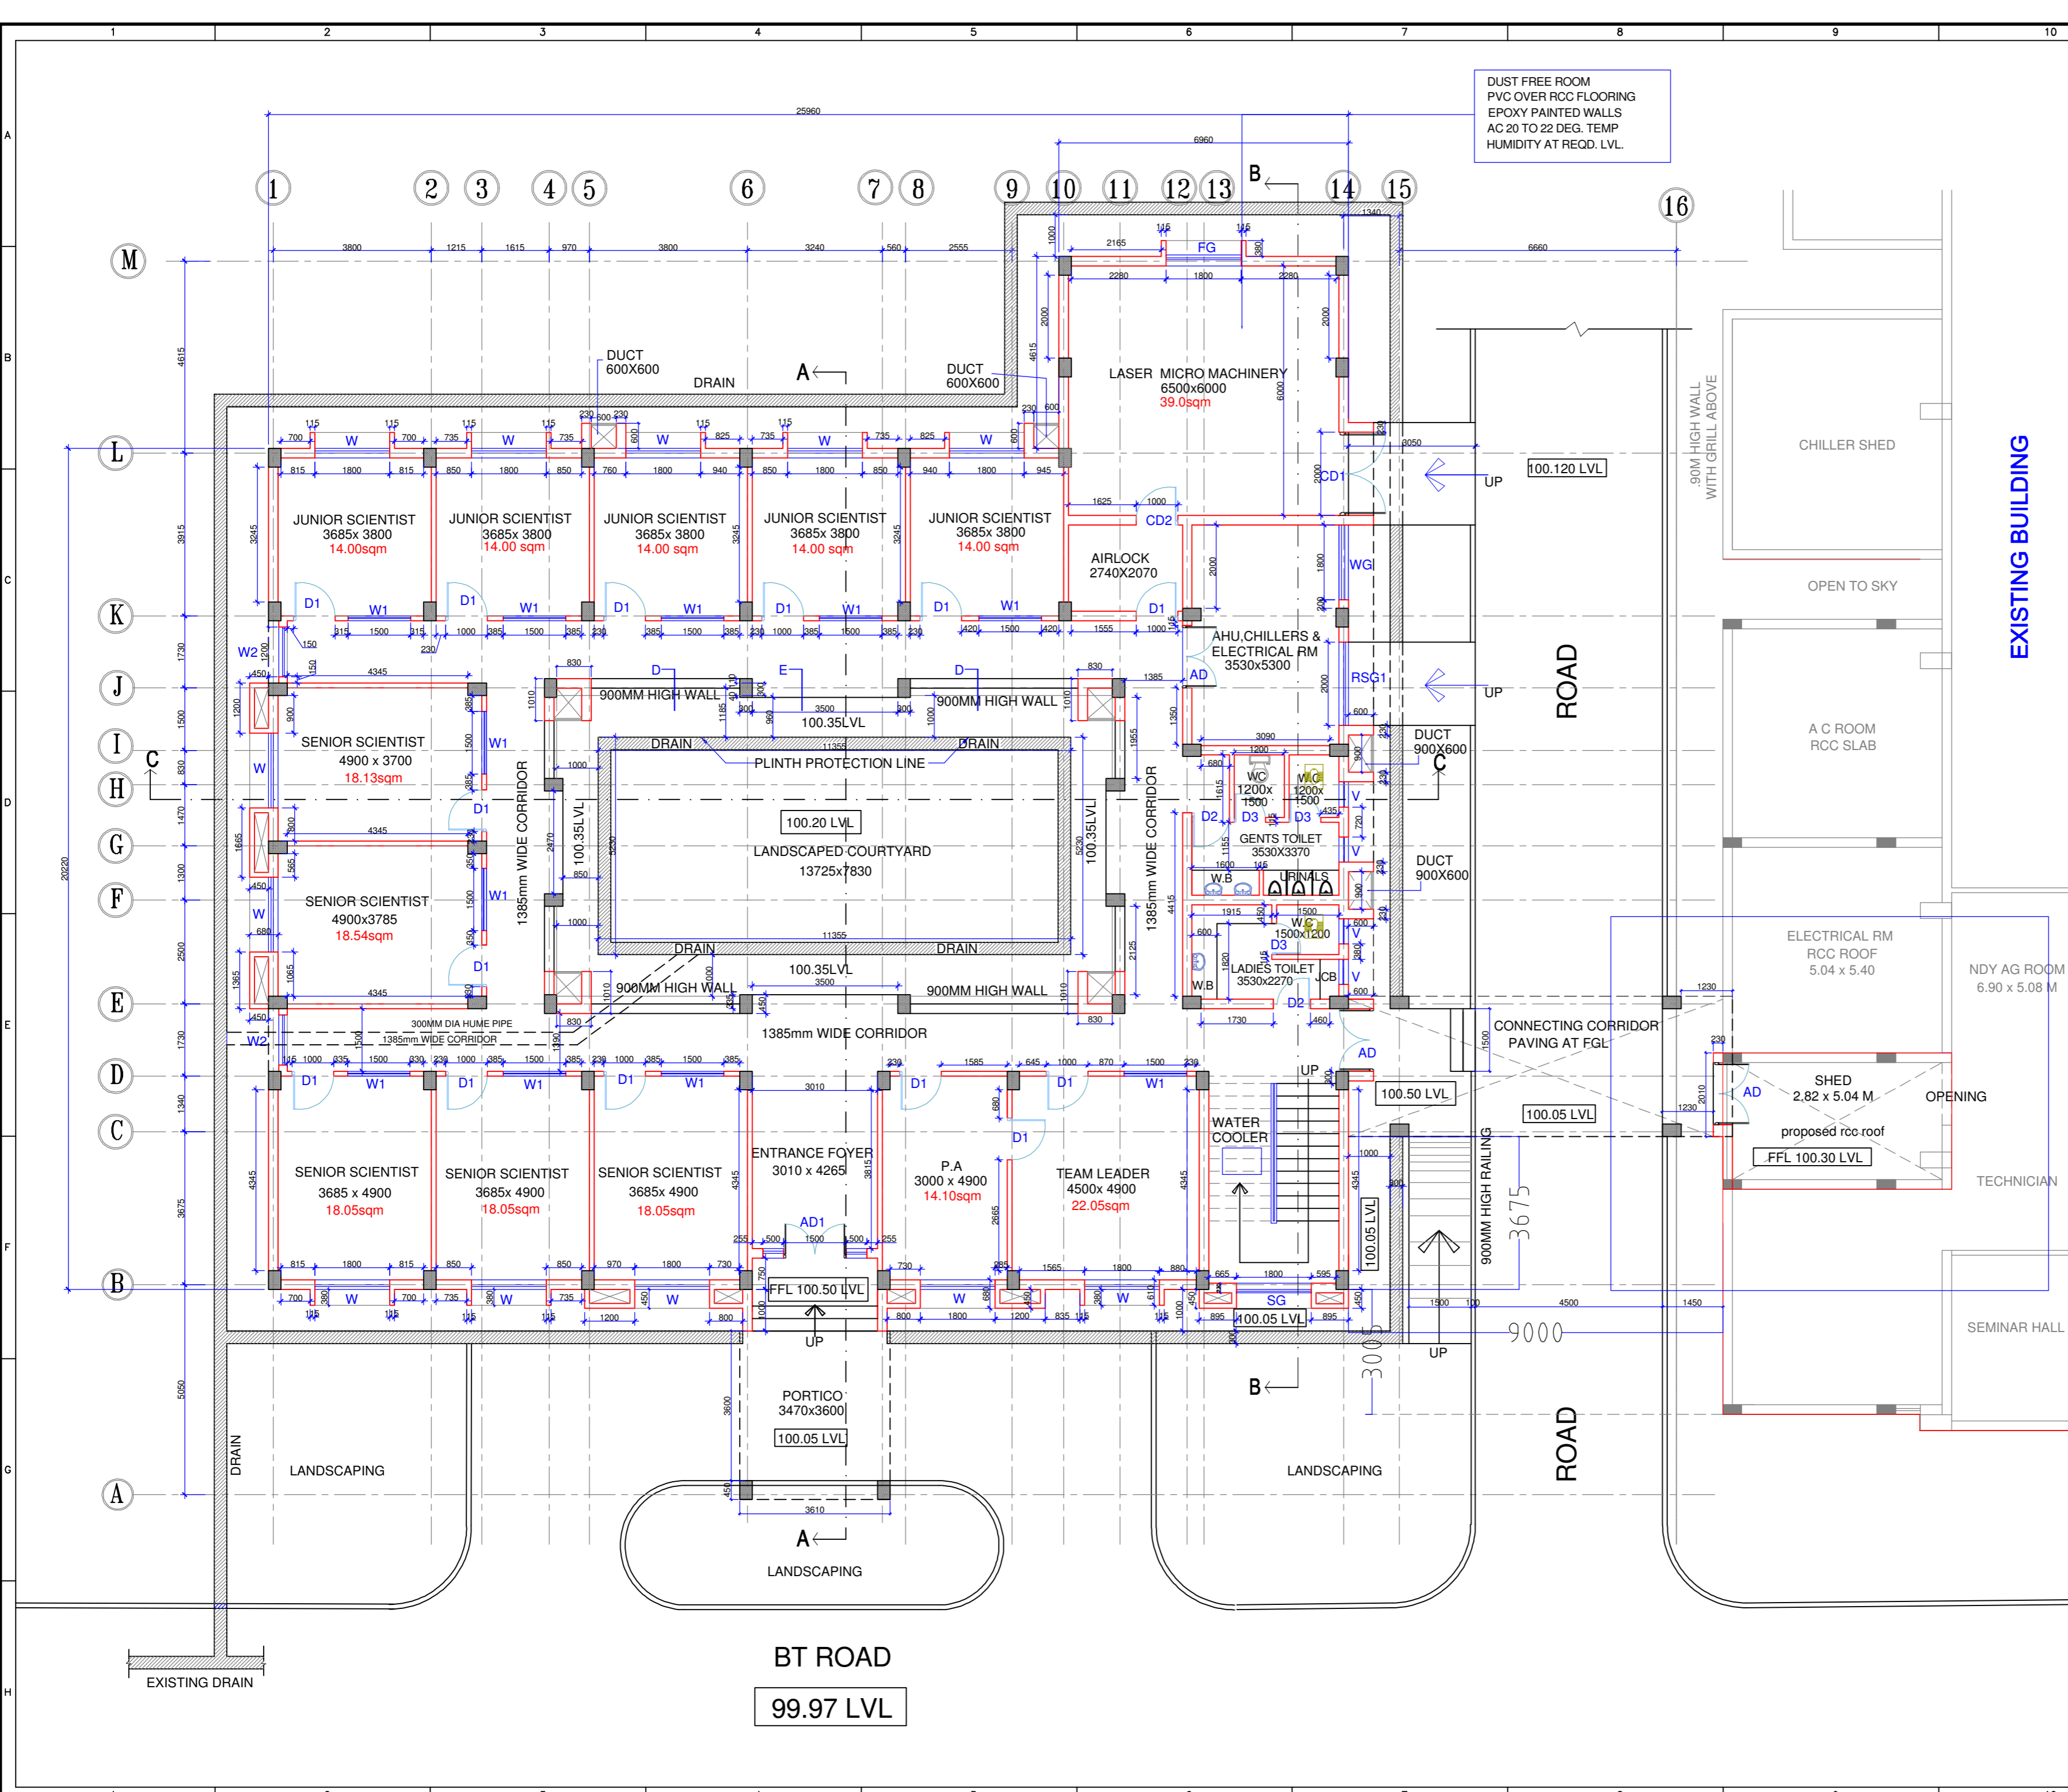

BT ROAD
99.97 LVL

EXISTING BUILDING

ROAD

ROAD

EXISTING DRAIN