
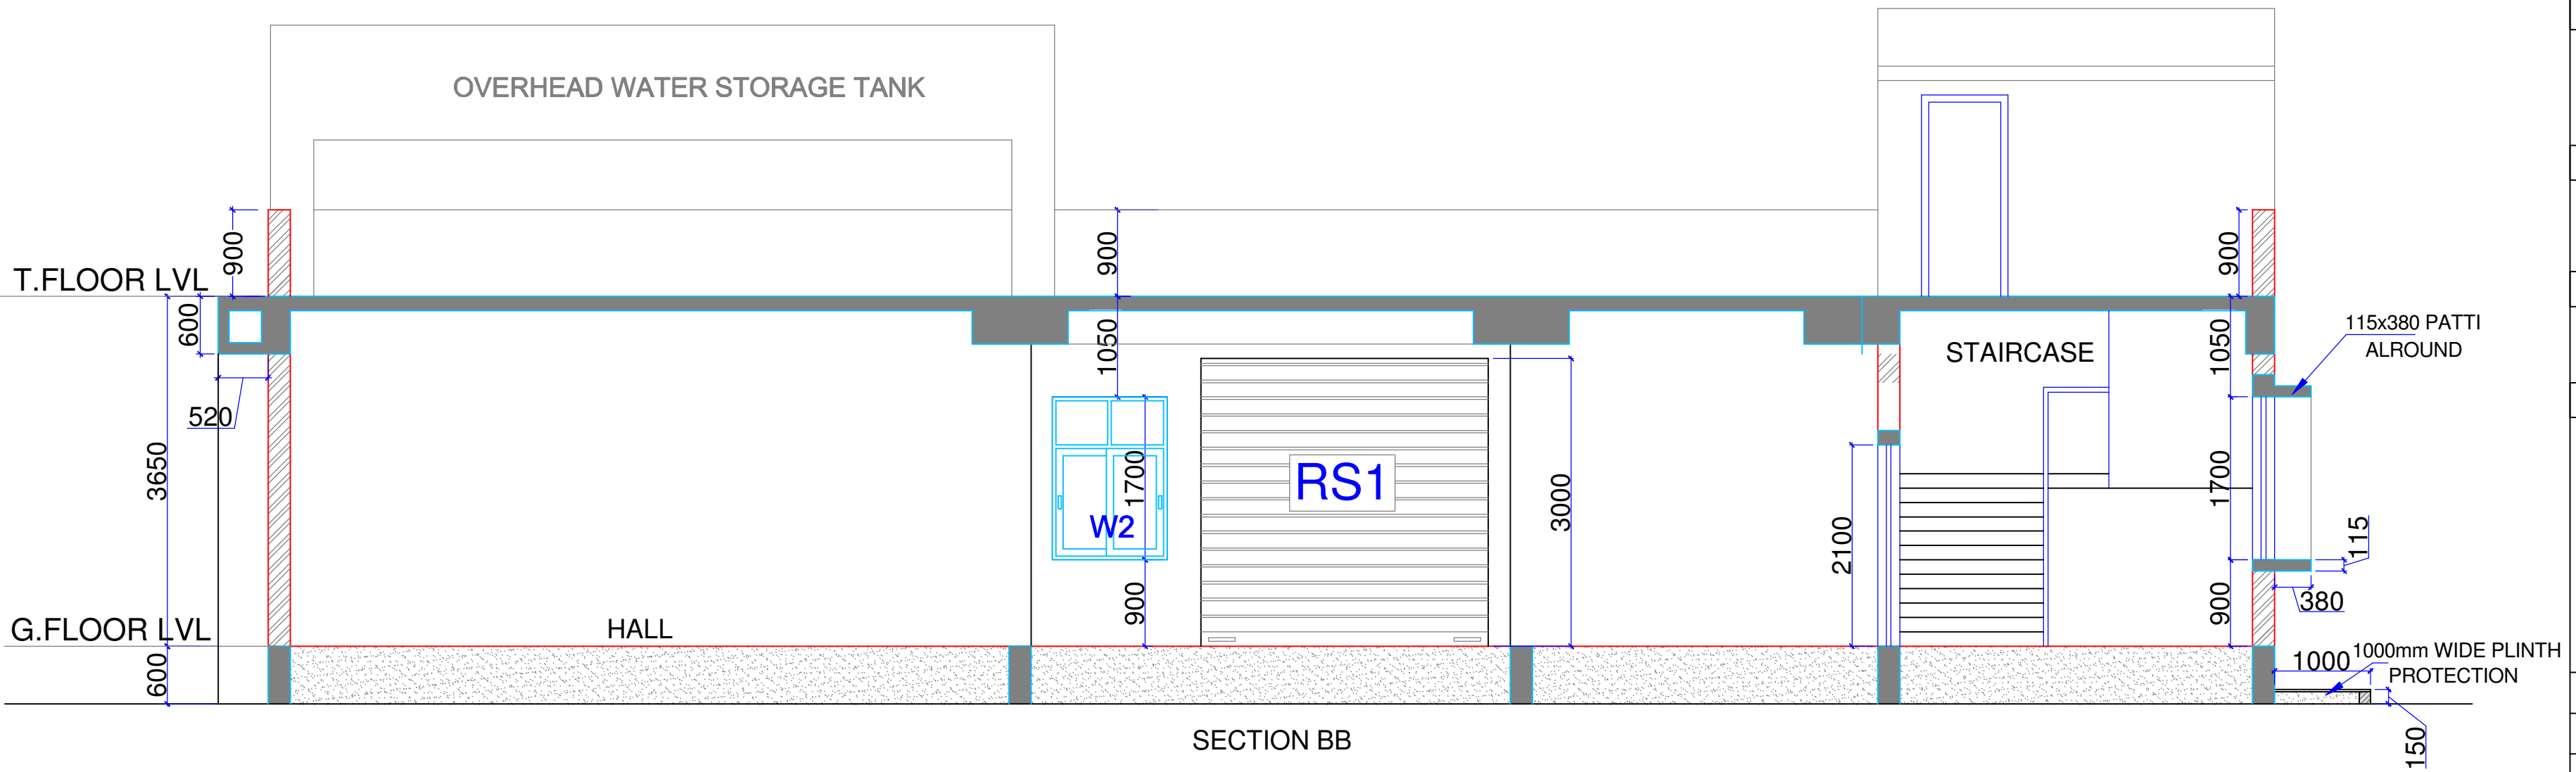


COPY RIGHT OF THIS DRAWING BELONGS TO M/S S.S INFRASTRUCTURE PROJECT CONSULTANTS Pvt.Ltd. AND SHOULD NOT BE USED FOR ANY PURPOSE OTHER THAN SPECIFIED WITHOUT PRIOR PERMISSION.

NORTH :

FOR TENDER ONLY

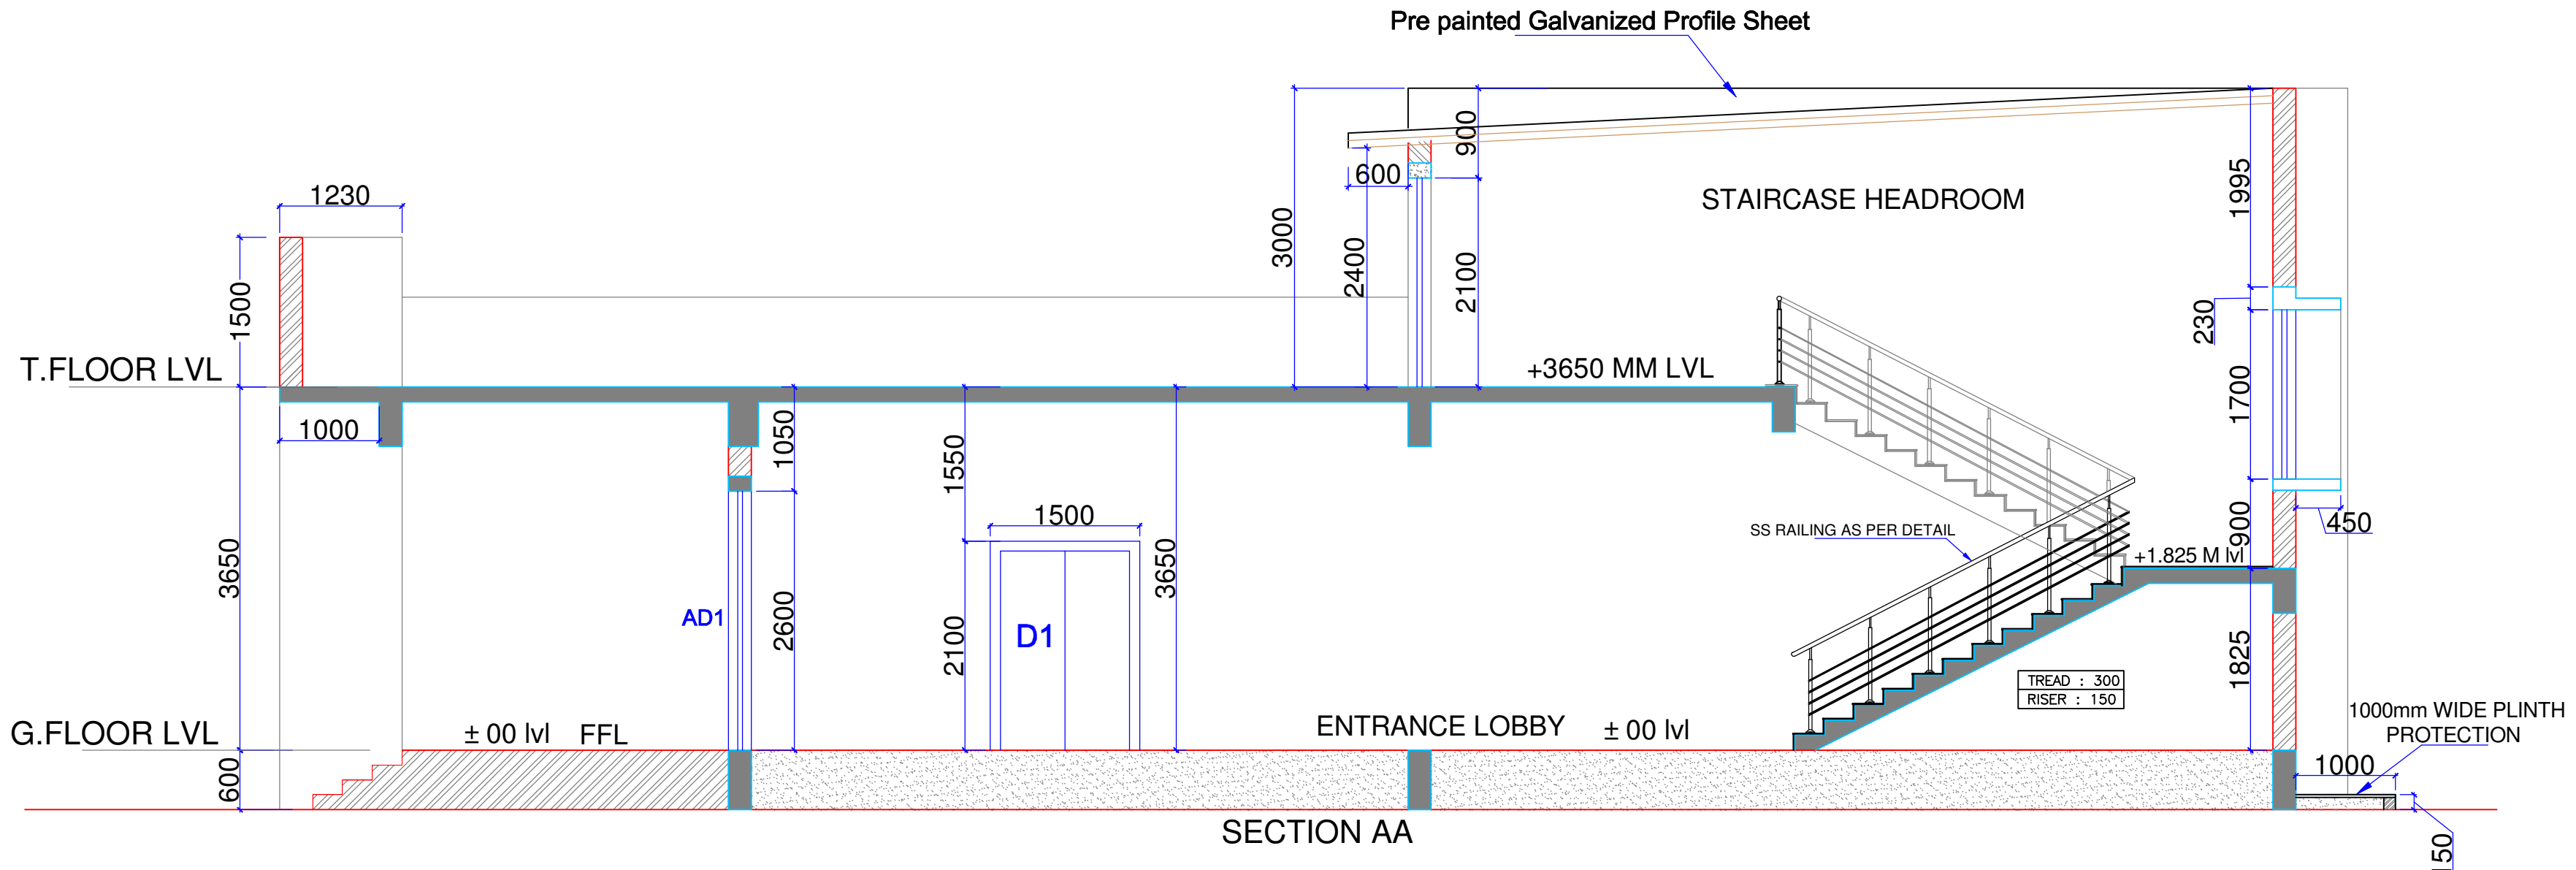

JOINERY SCHEDULE

TYPE	NAME	SIZE	NO
PURE POLYESTER COATED ALUMINIUM FRAMES	AD1	2500x2600	1
WOODEN DOORS	D1	1500x2100	3
WOODEN DOORS	D2	900x2100	1
GI DOOR	CD1	2000x2600	2
GI DOOR	CD2	1000x2100	1
PURE POLYESTER COATED ALUMINIUM FRAMES	FG	1800x1700	3
	WG	1800x1700	1
	W1	1800x1700	10
	W2	1200x1700	1
ROLLING SHUTTER	RS1	3000x3000	1
	RSG2	2500x3000	1

PROJECT :  
**PROPOSED EXTENSION OF CMD BUILDING AT A.R.C.I. BALAPUR.**

TITLE :  
**SECTIONS**

CLIENT :  
**A.R.C.I, BALAPUR**

CONSULTANTS :  
**S.S.INFRASTRUCTURE PROJECT CONSULTANTS Pvt.Ltd.**  
 # 25 & 9 , JABBAR BUILDINGS, BEGUMPET, HYDERABAD - 16  
 Ph: +91 40 663 10954, 663 10240  
 FAX No: +91 40 663 12949.  
 email: ssipcpl@gmail.com

DATE :	02-06-14	SHEET NO:	<b>07</b>
DEALT BY :	M.GANESH		
ARCHITECT :	A.V.LAKSHMI		
PRINCIPAL CONSULTANT:	S.S.RAO		

DRG.NO : SSIPCPL / ARCI / CMD / SECTIONS / AD - 07